


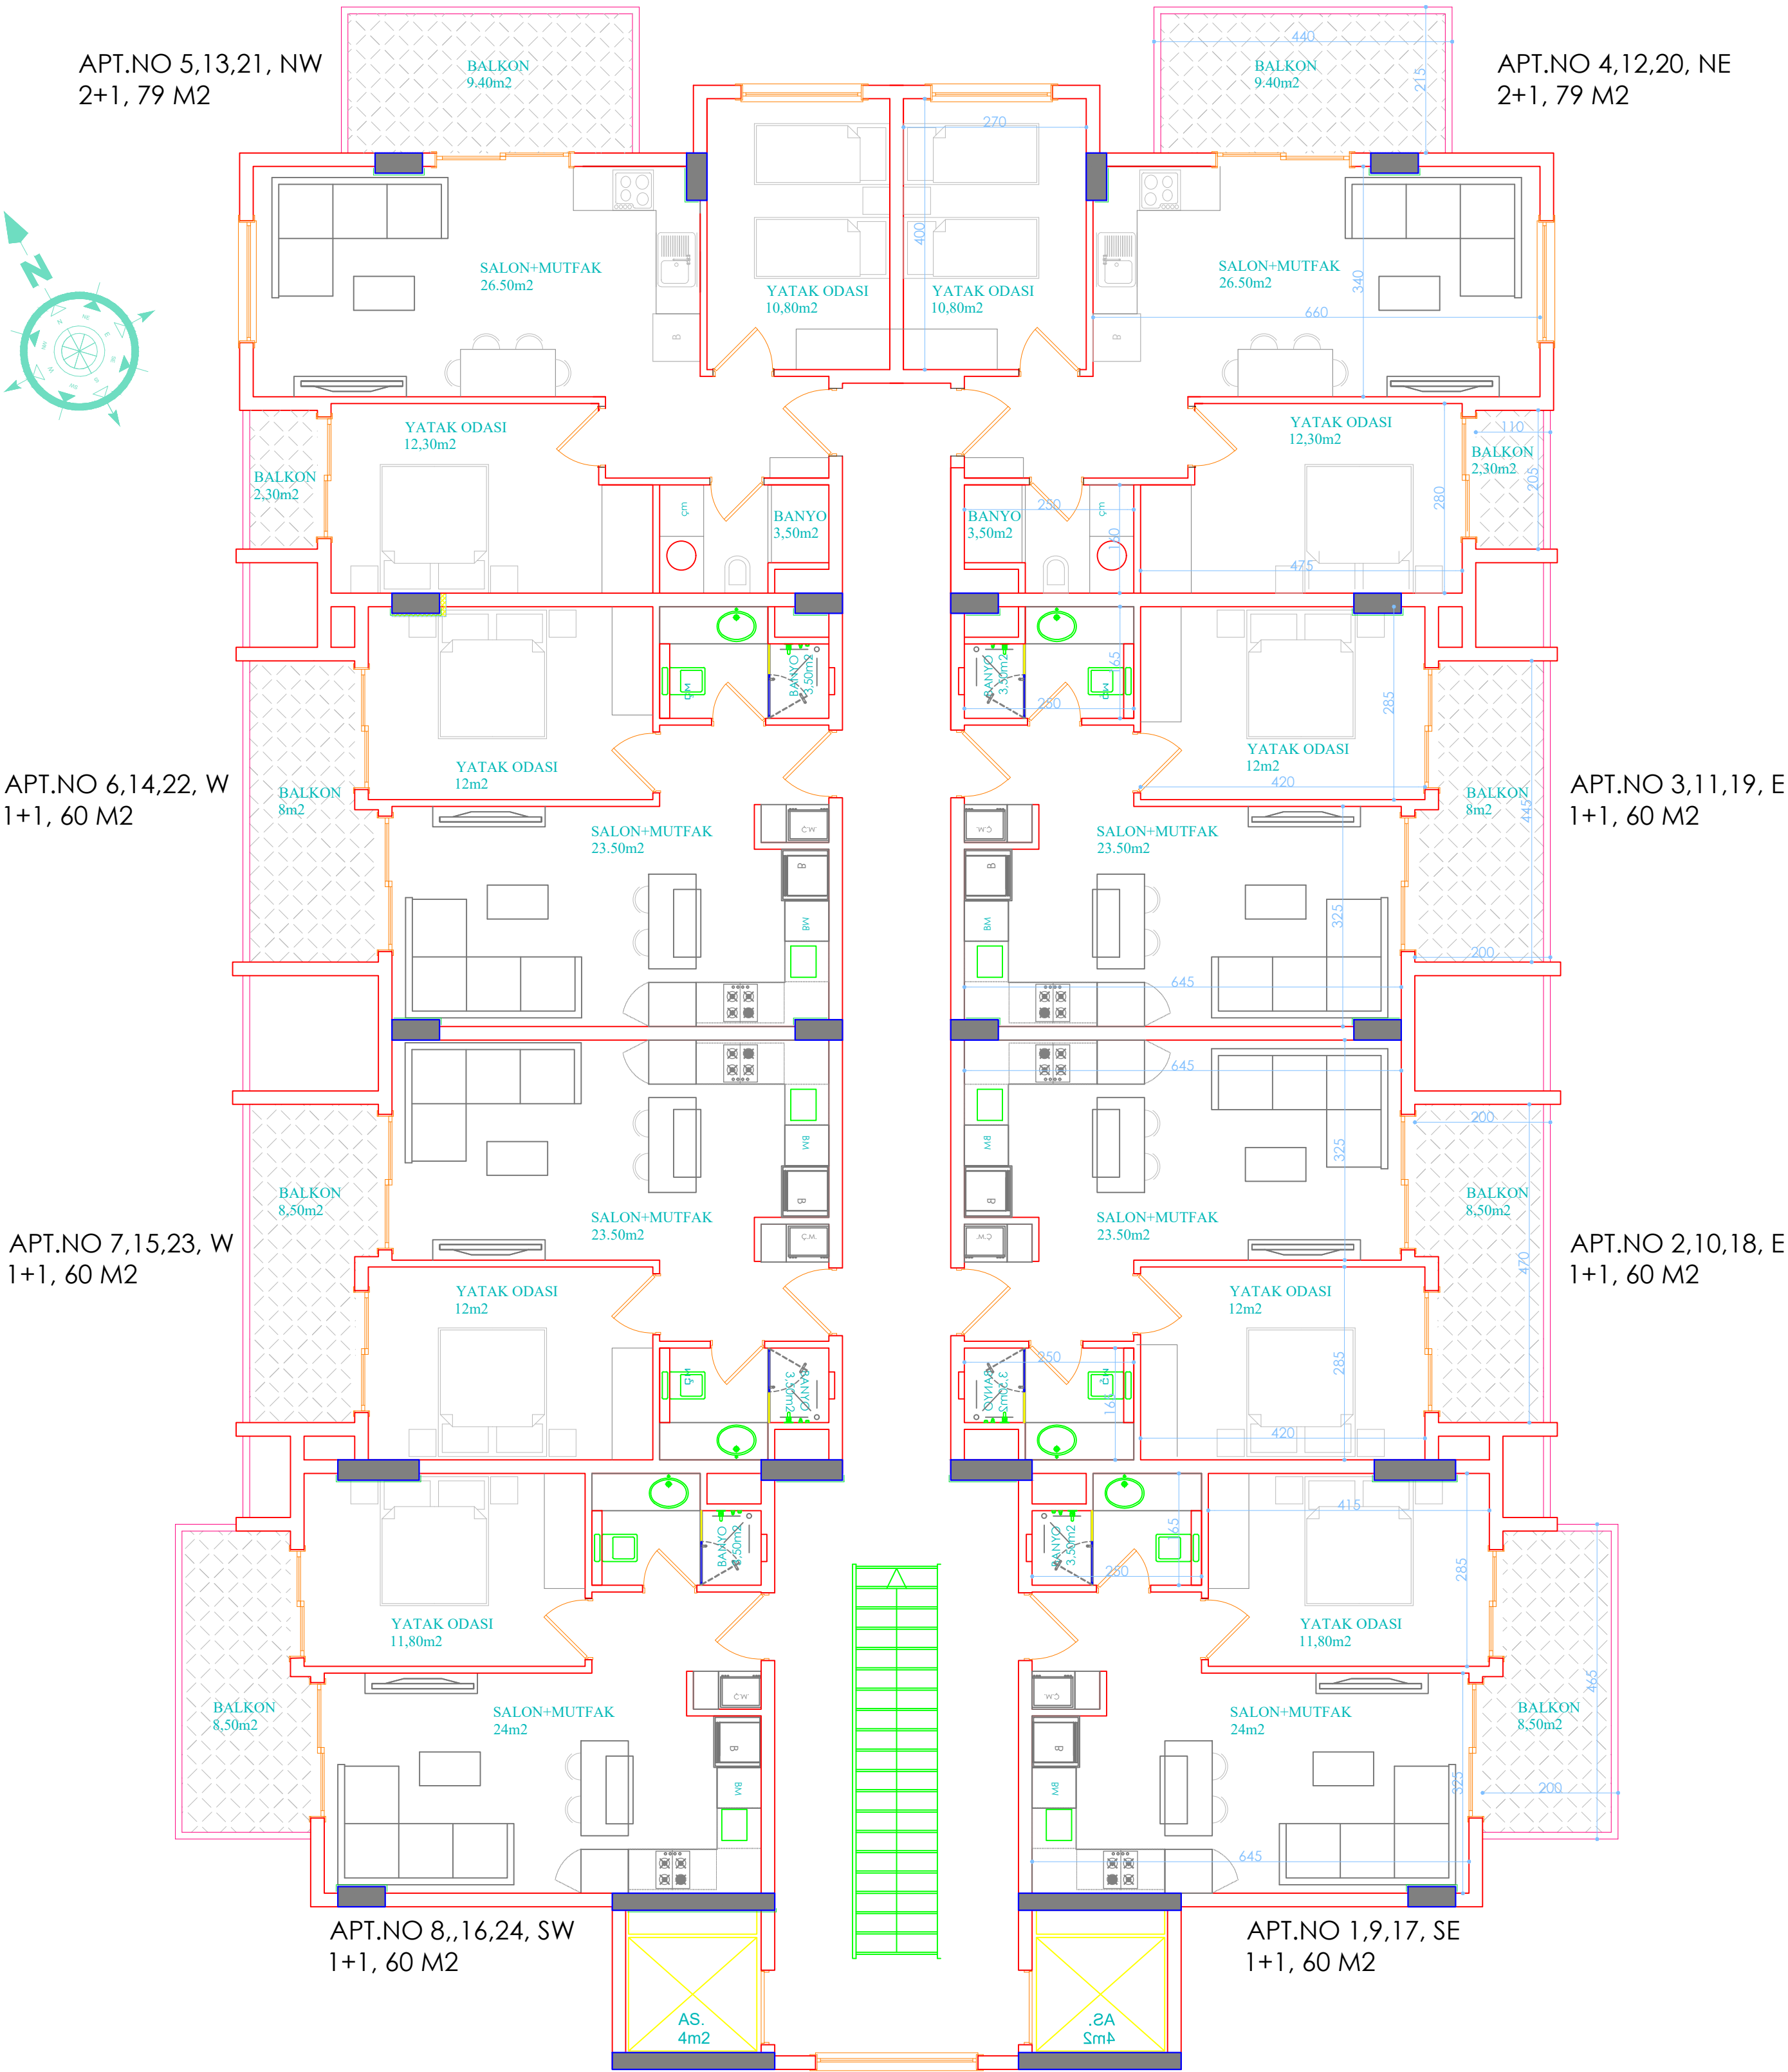

NORMAL KAT PLANI